

RECEIVED E-Mail

AUG 11 2014

Div. of Oil, Gas & Mining

APPROVED


JAN 15 2015

DIV. OIL GAS & MINING

LEGEND

- Pump Stations
- Pond Perimeter Dike
- Access Road and Staging Area
- Strong's Knob Quarry
- Pump Station Inlet Channel
- Pump Station Discharge Channel - To Behrens Trench
- Evaporation Ponds

SCALE: 1 in. = 1 miles

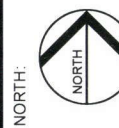

WEST PONDS FACILITIES

COMPASS MINERALS
EVAPORATION PONDS
FACILITY INVENTORY

Bowen Collins
& Associates, Inc.
CONSULTING ENGINEERS

FIGURE NO.
1

RECEIVED E-Mail

AUG 11 2014

Div. of Oil, Gas & Mining

APPROVED Plant

JAN 15 2015

DIV. OIL GAS & MINING

Salt Stockpile

Maintenance and
Administration Building

Rail Loading
Facility

MAG Plant

SOP Storage Dome

Processing Plant

Boiler Building

Flotation Building

Maintenance Buildings

Effluent Tails Clarifiers

SOP Stockpile



SCALE:
1 in. = 300 ft.




ADMINISTRATIVE AND
PROCESSING FACILITIES


COMPASS MINERALS
EVAPORATION PONDS
FACILITY INVENTORY

Bowen Collins
& Associates, Inc.
CONSULTING ENGINEERS


FIGURE NO.
3

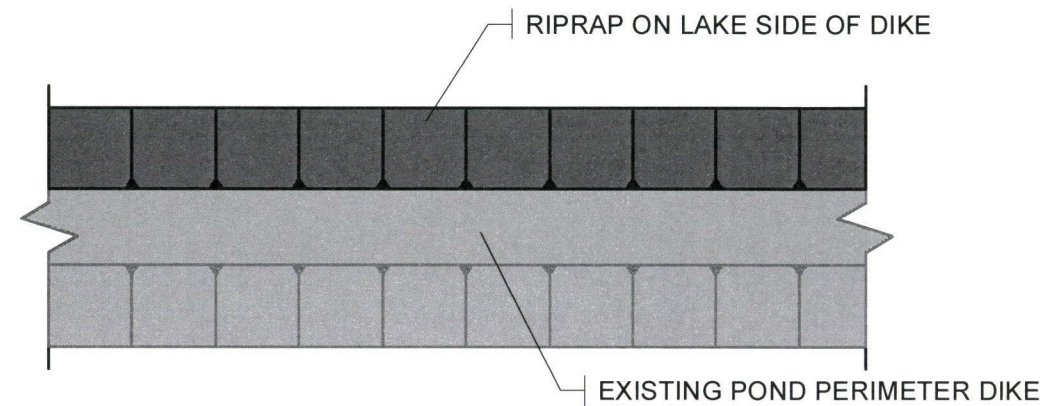

PLAN VIEW OF EXISTING PERIMETER DIKE

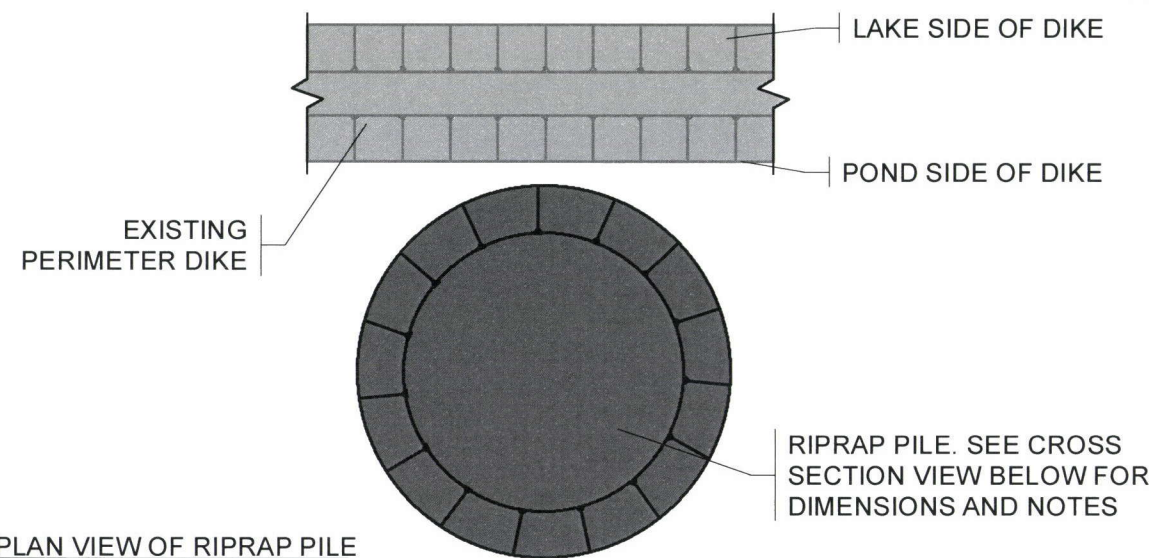


PLAN VIEW OF RIPRAP PILE

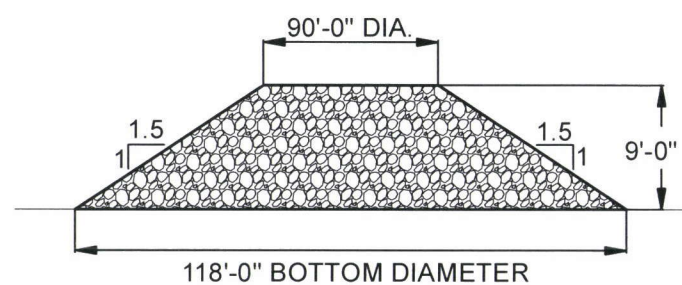

NOTES:


1. RIPRAP PILES SIZED SUCH THAT BOTTOM AREA IS APPROXIMATELY 1/4 ACRE
2. RIPRAP FOR PILES TO BE TAKEN FROM LAKE SIDE OF PERIMETER DIKES
3. DIKE MATERIAL TO BE REMOVED AS NEEDED TO PROVIDE LOCATION FOR RIPRAP PILES
4. RIPRAP PILE TO BE PLACED WITHIN FOOTPRINT OF EXISTING EVAPORATION PONDS
5. RIPRAP PILES TO BE INSTALLED ON LAKE BED AFTER DEPOSITED MINERALS HAVE BEEN REMOVED
6. AVERAGE SPACING BETWEEN PILES IS 1.5 MILES

RIPRAP PILE CROSS SECTION

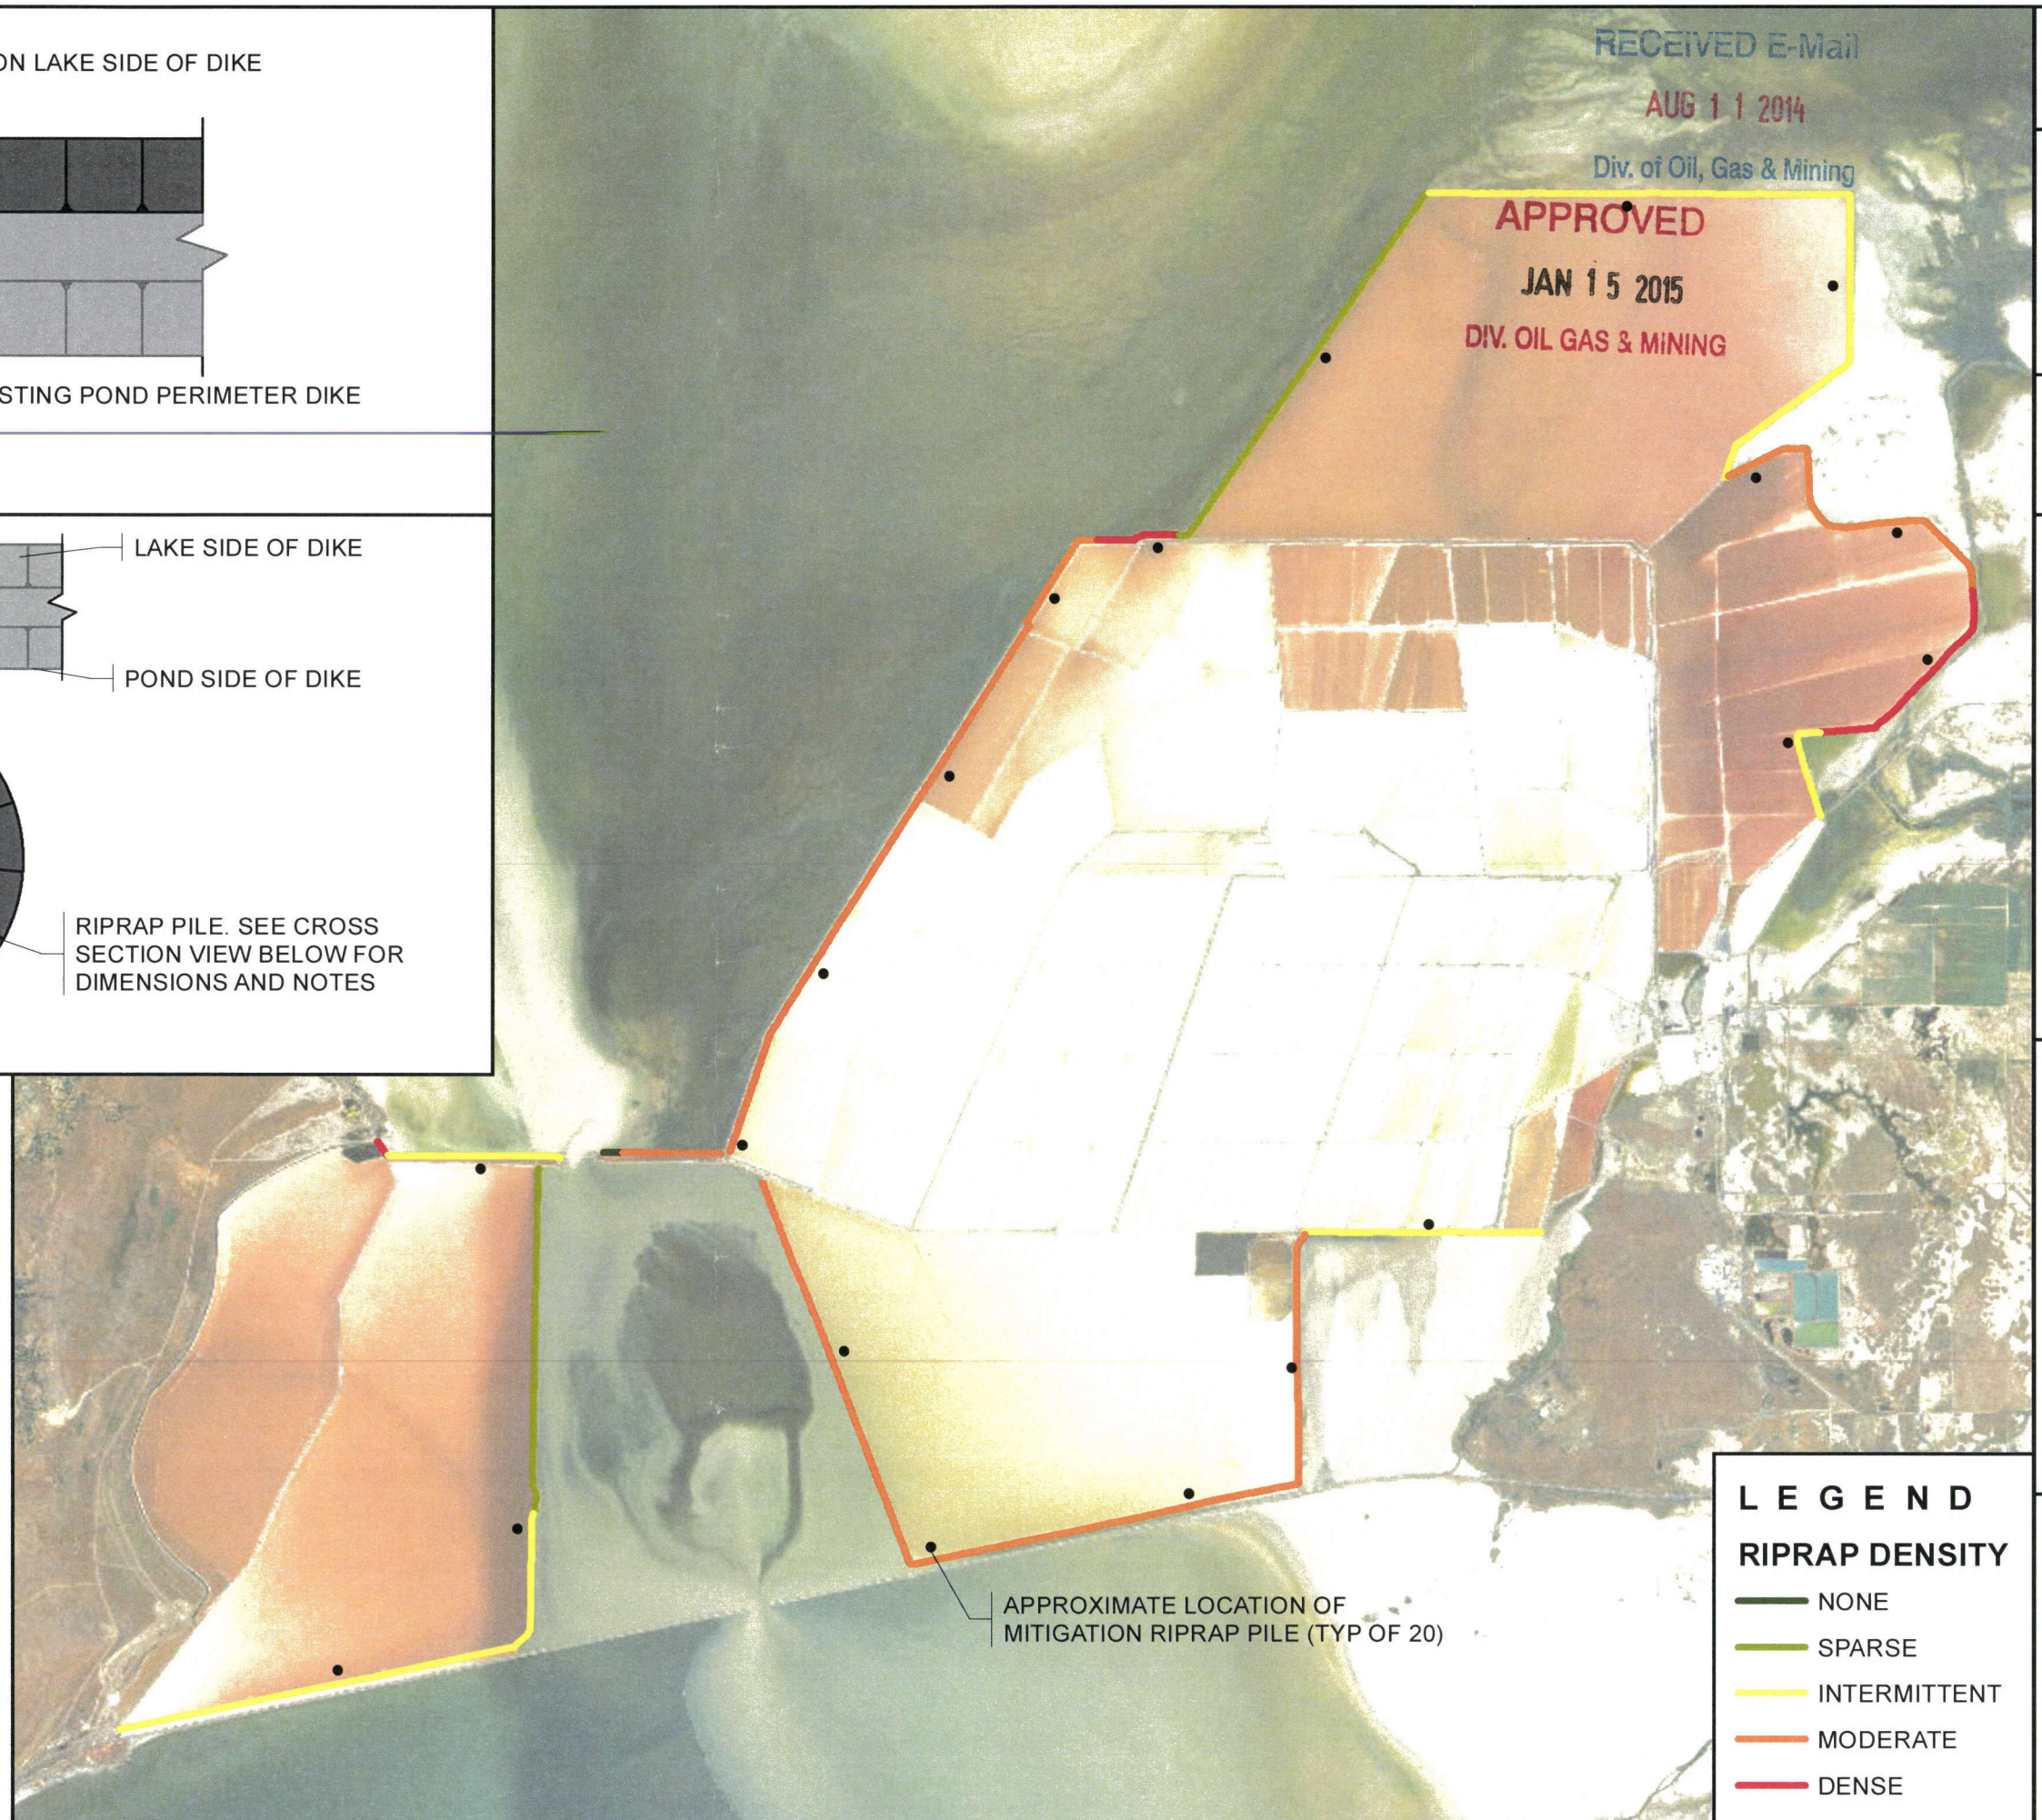


LEGEND

- Pump Stations
- Administration, Maintenance, and Processing
- Dike
- Canal
- Evaporation Ponds
- Multi-Use Pond
- Little Mountain Quarry
- SOP Stockpile
- Salt Stockpile
- Other

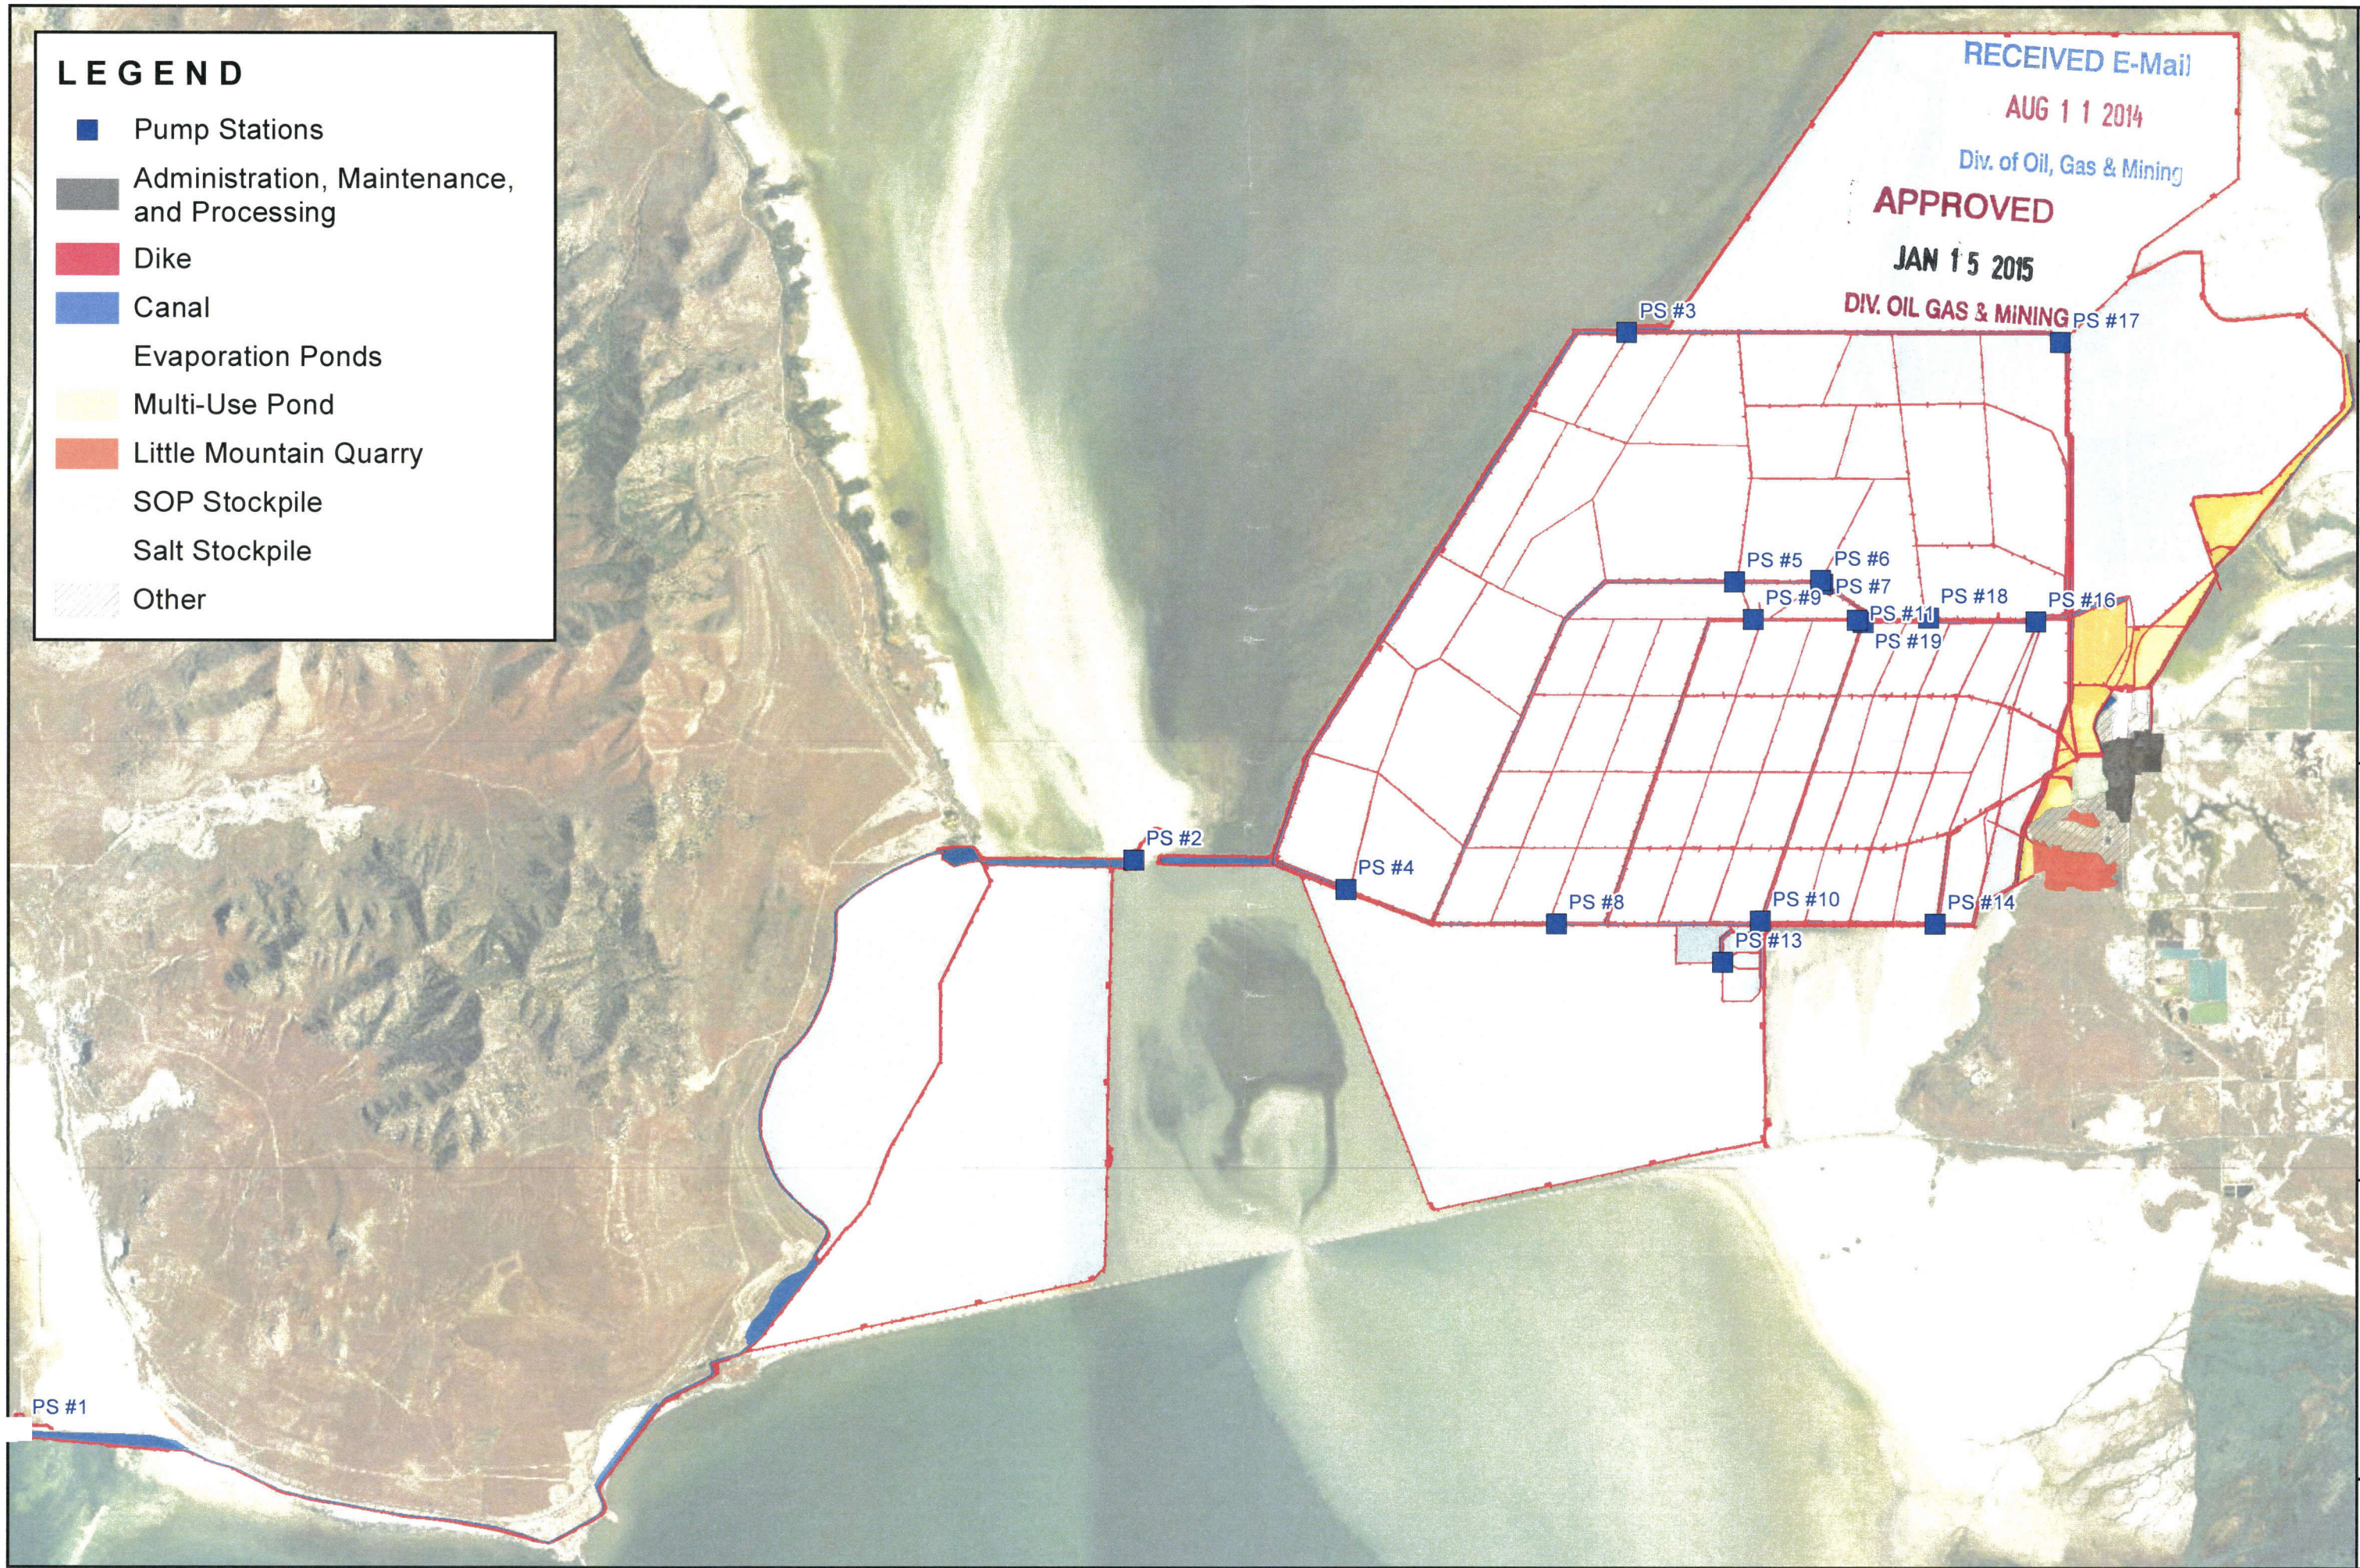

SCALE: 1 in. = 1 miles

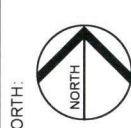

EAST PONDS FACILITIES

EVAPORATION PONDS FACILITY INVENTORY

Bowen Collins & Associates, Inc.
CONSULTING ENGINEERS